



RESIDENZE "VILLA BRUNETTI"

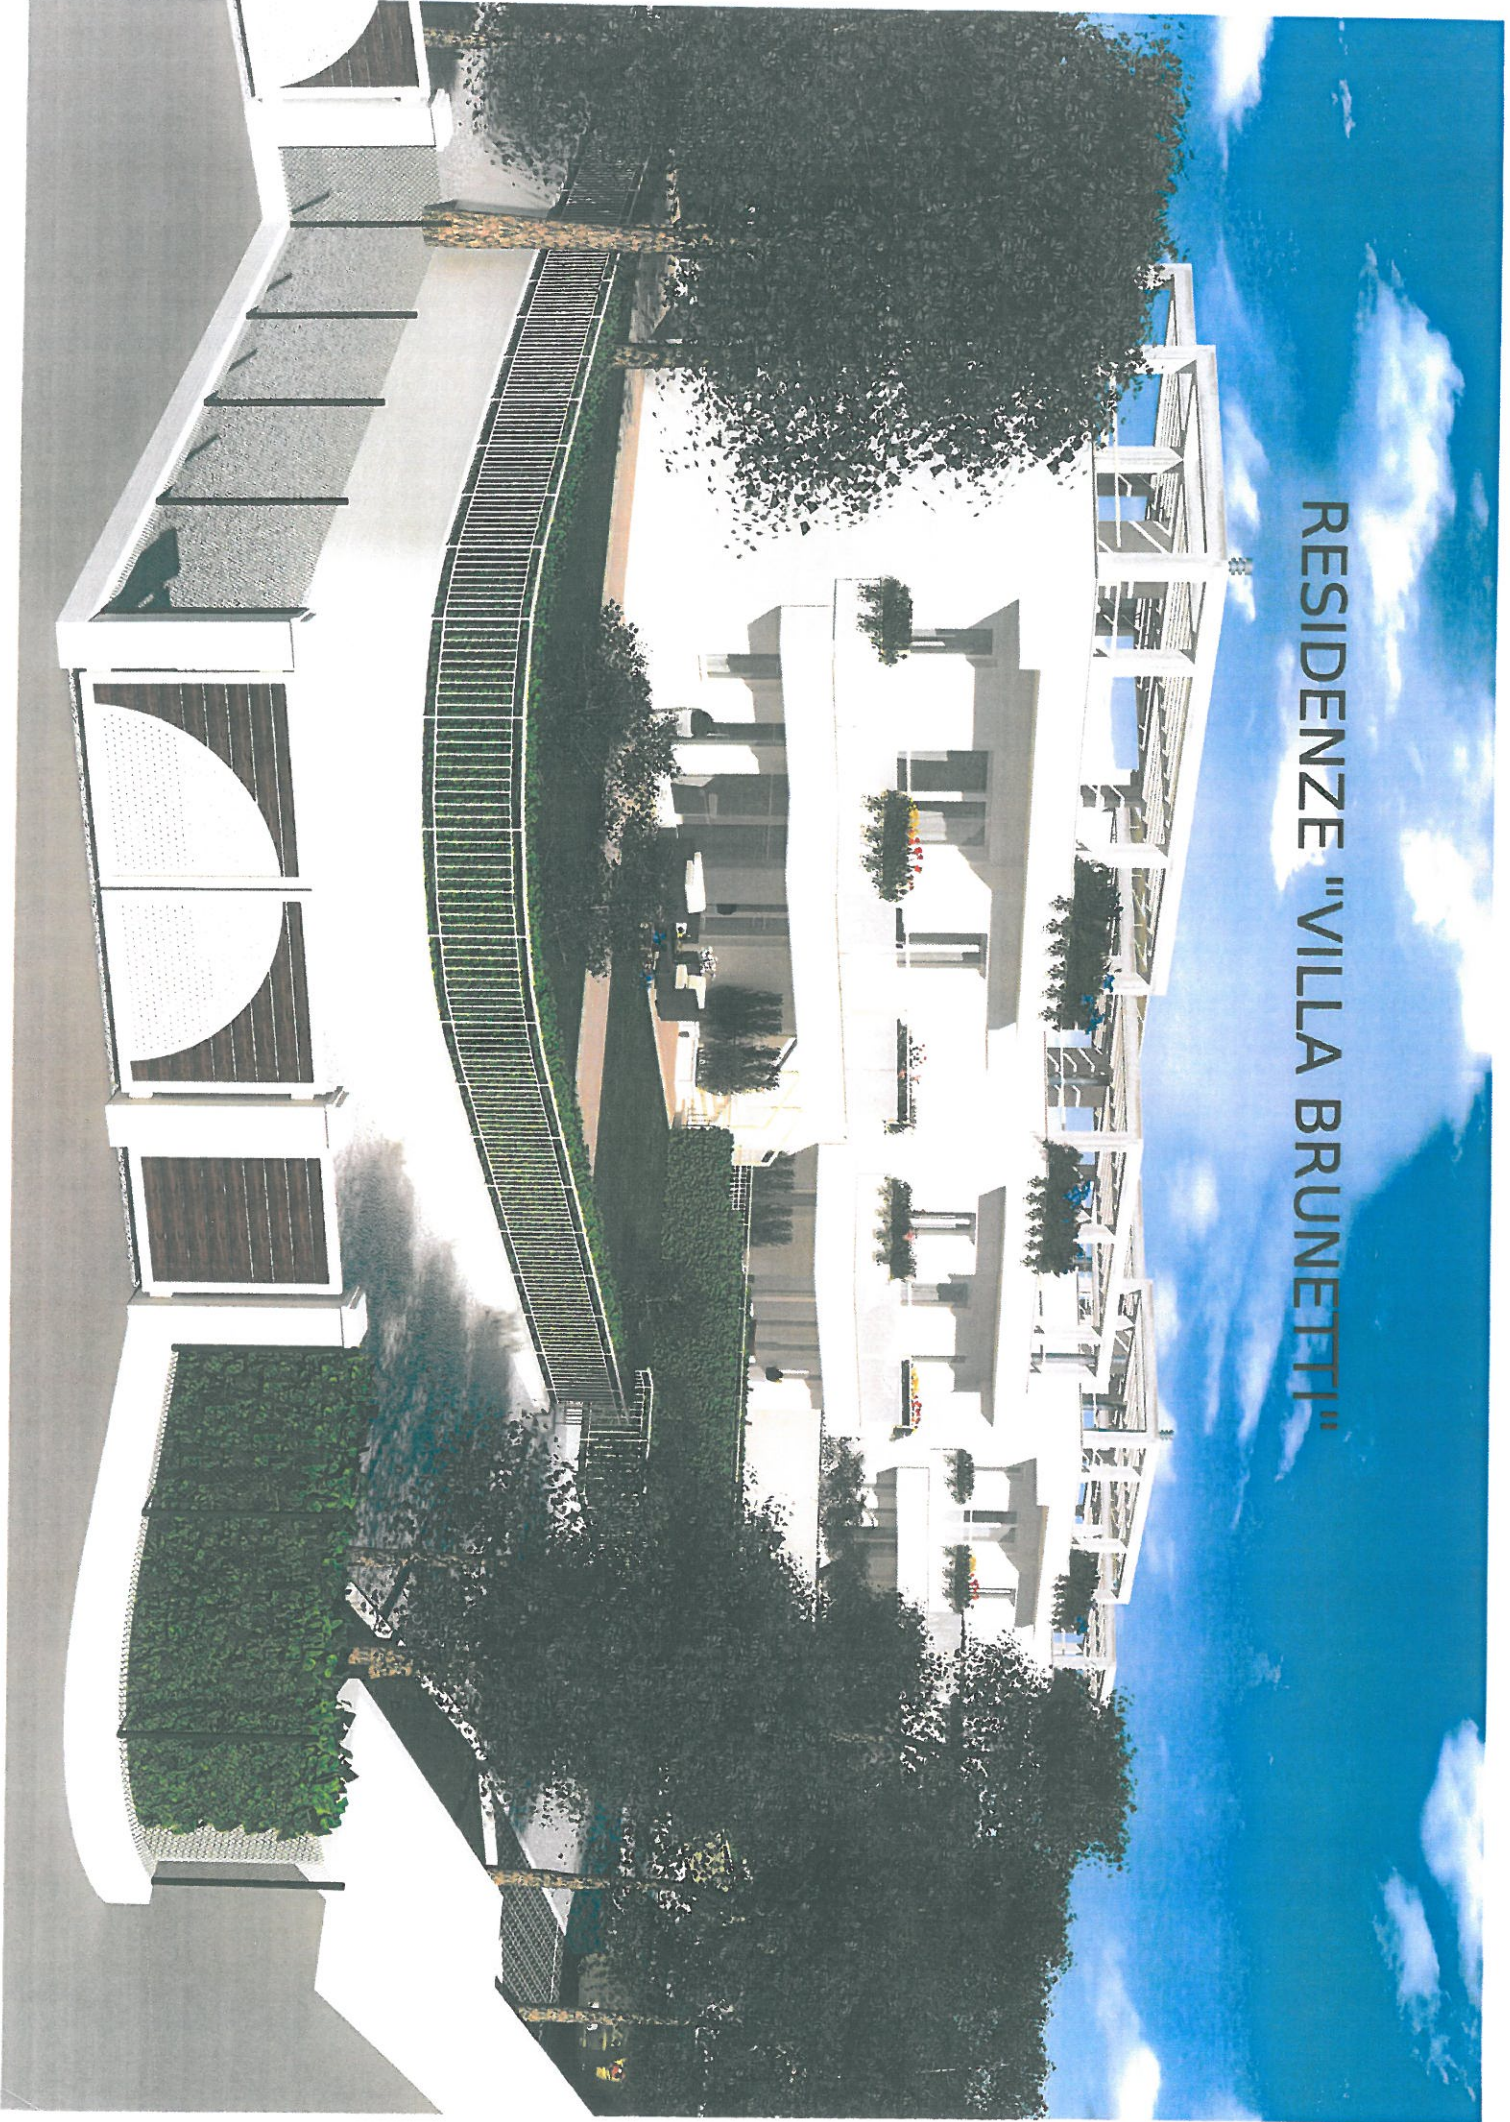


RESIDENZE "VILLA BRUNETTI"

PIANTA PIANO INTERRATO

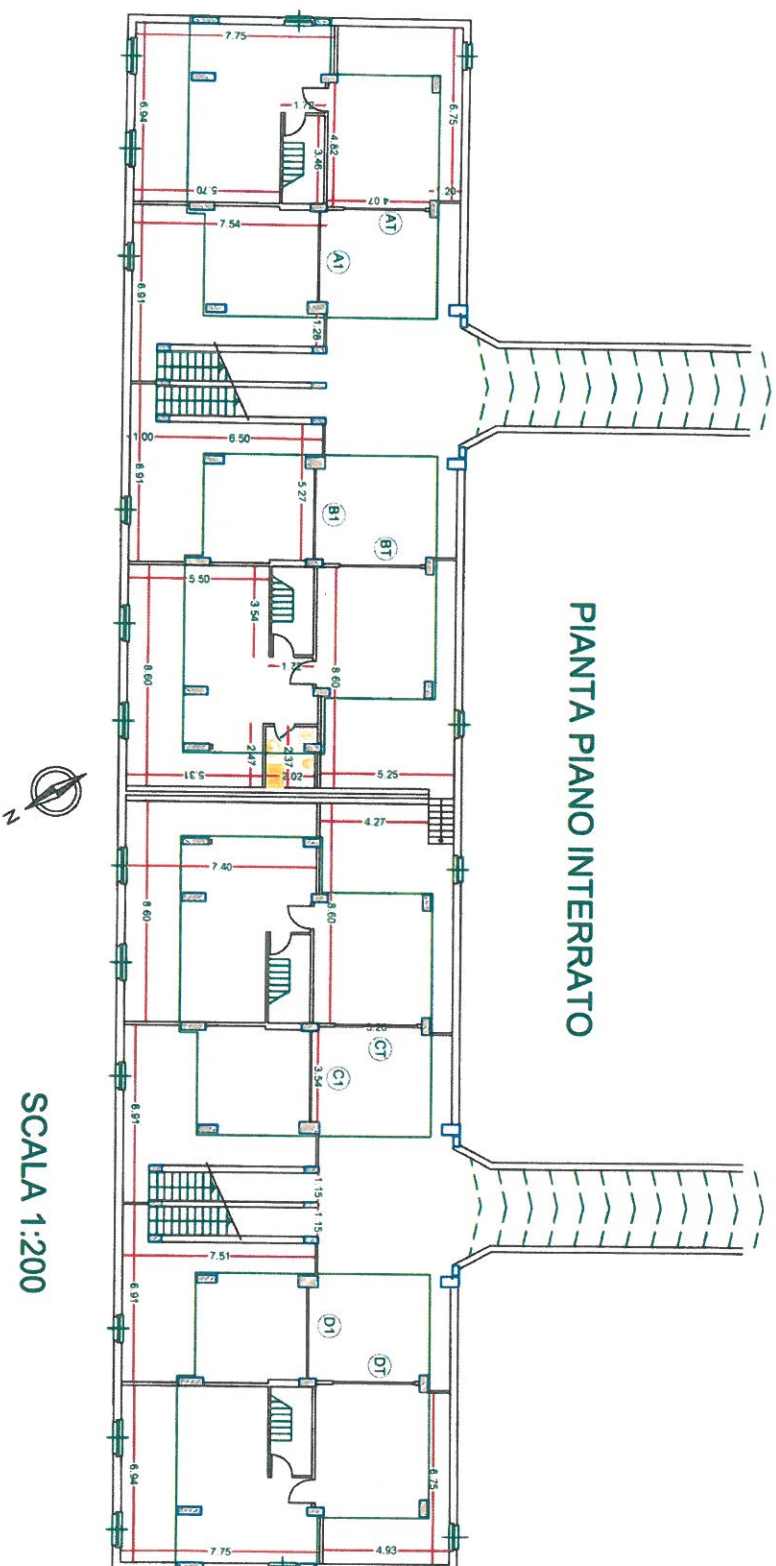

RESIDENZE "VILLA BRUNETTI"


PLANIMETRIA PIANO TERRA

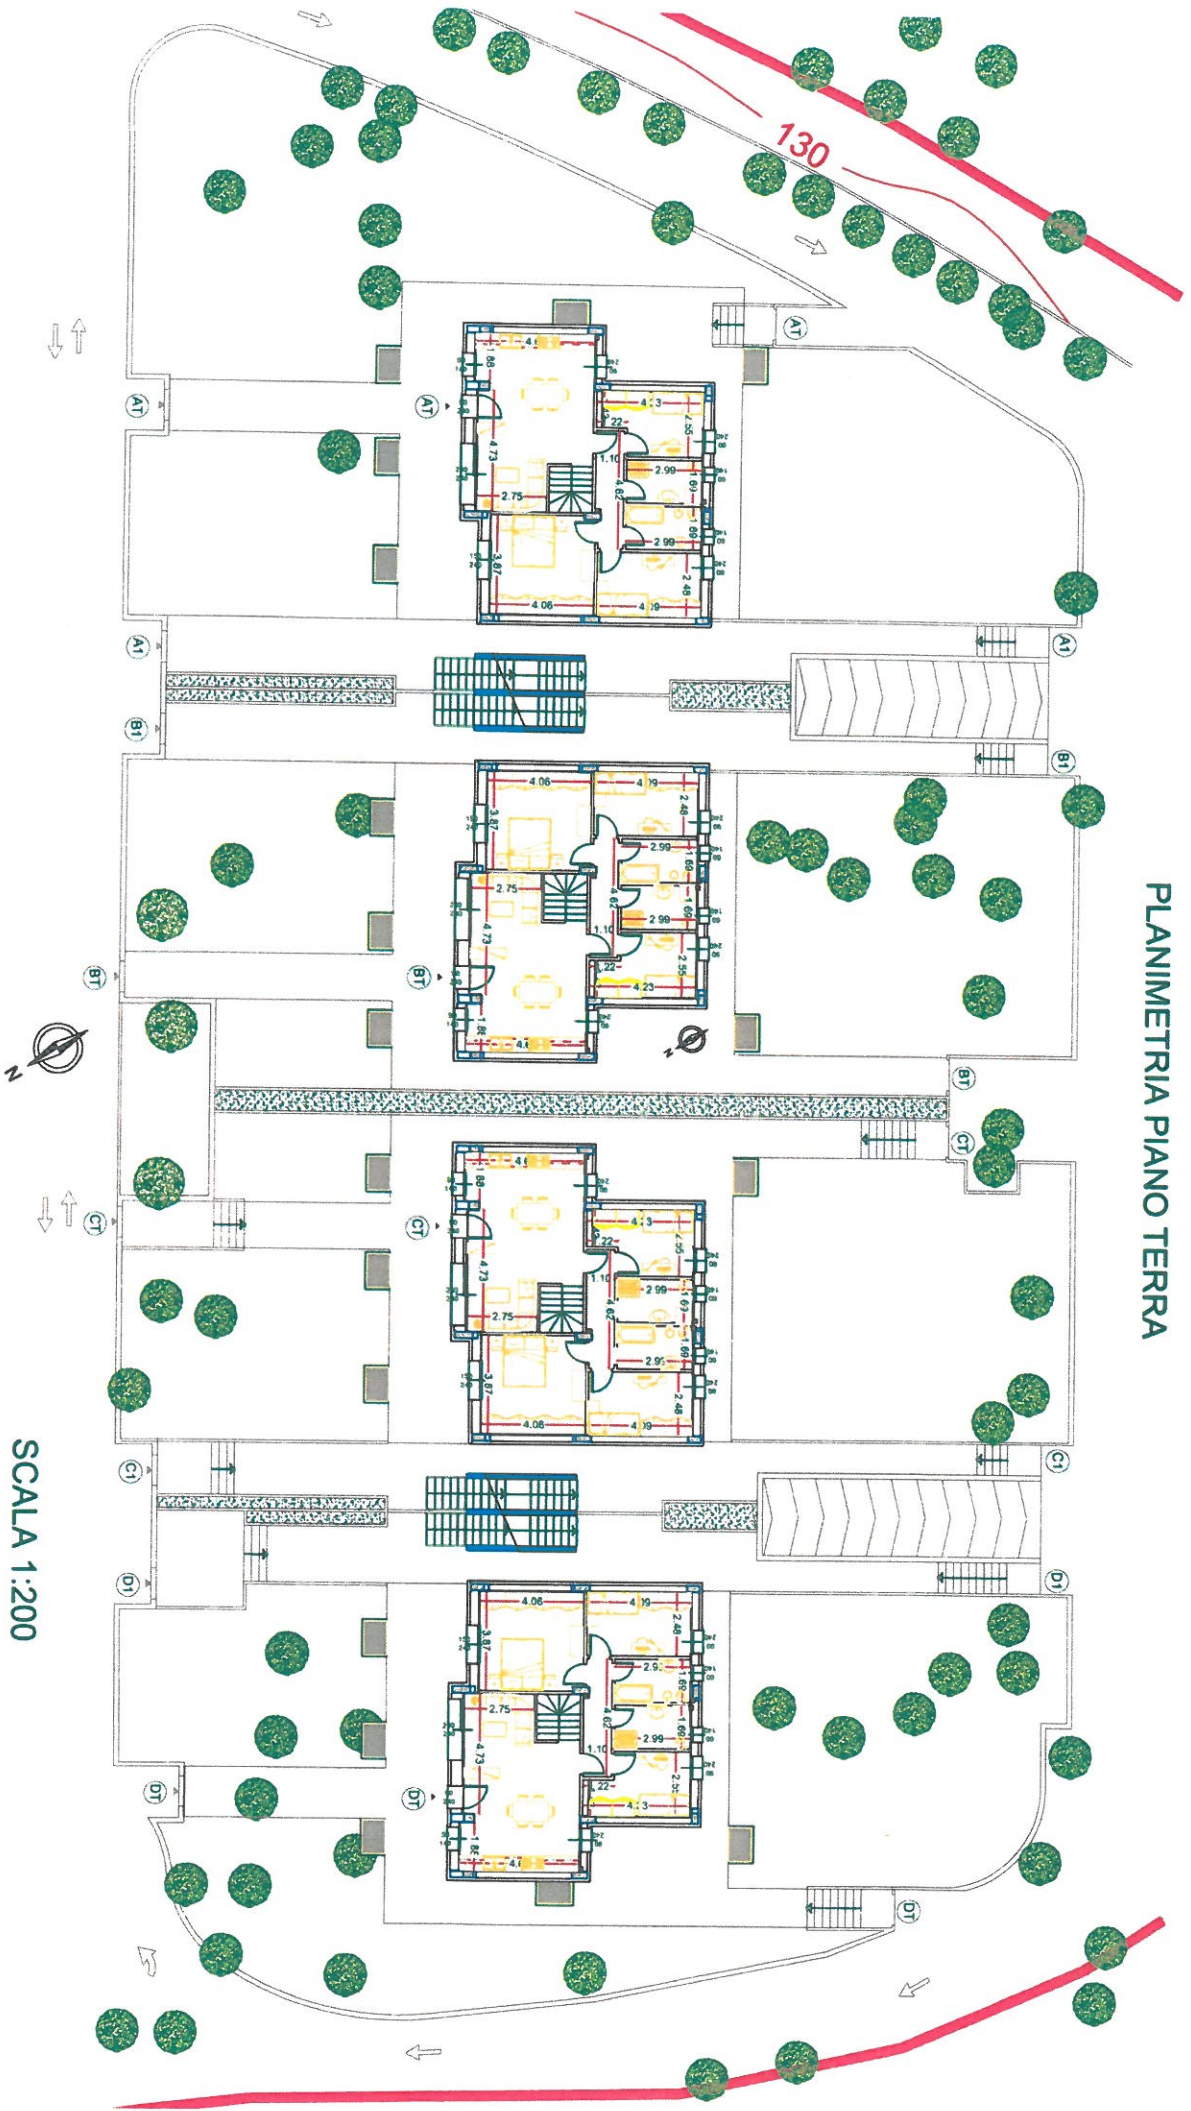

AT

PIANO TERRA
SCALA 1:50


P
S

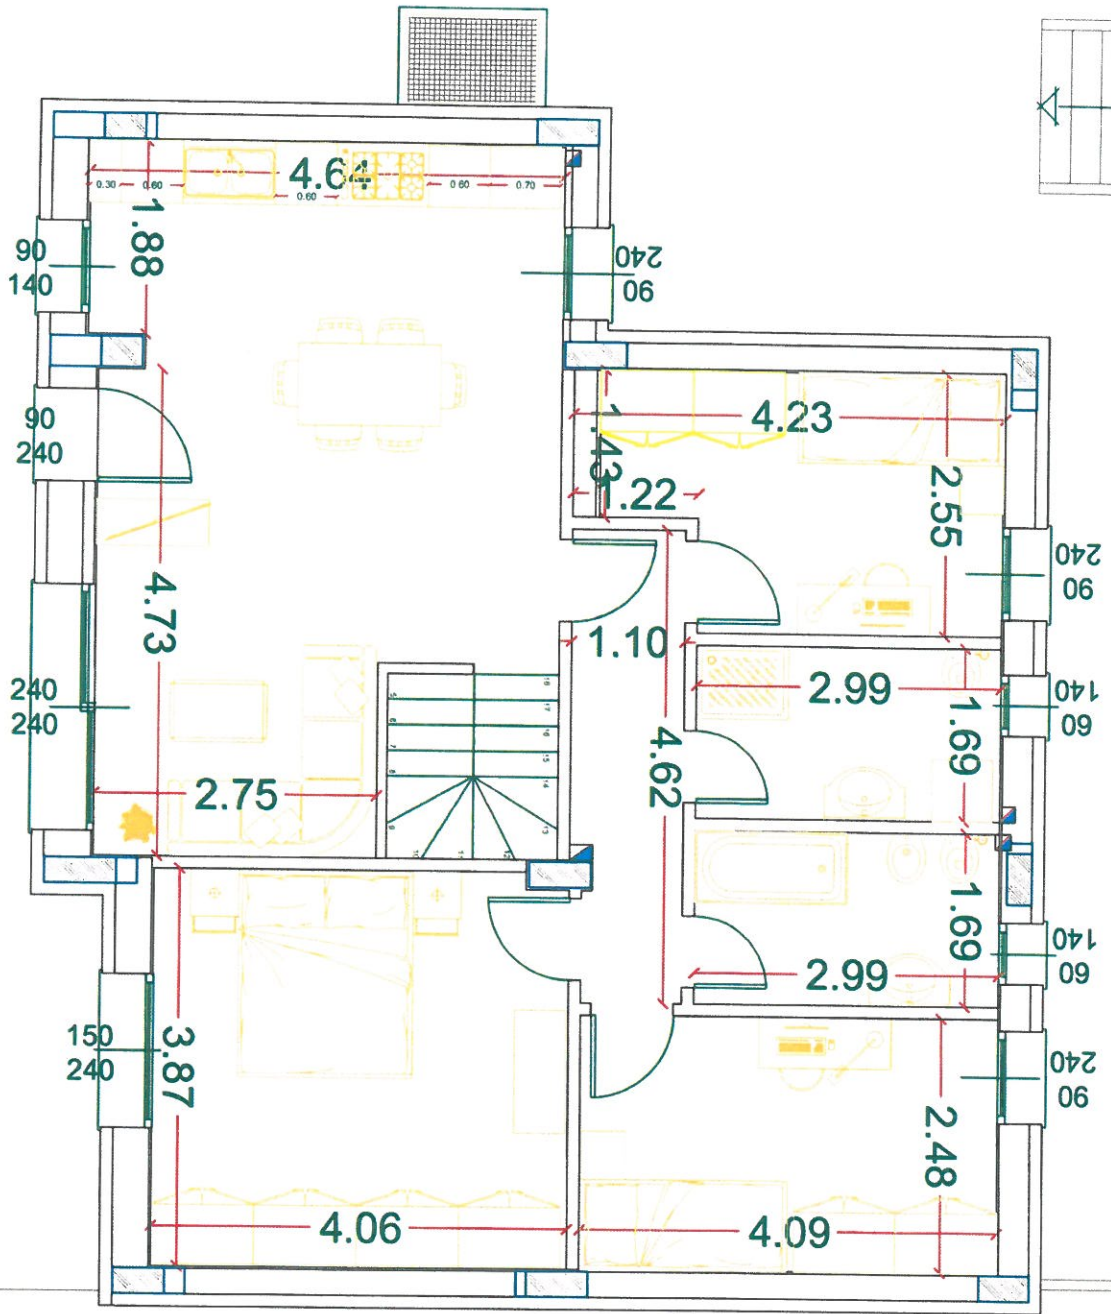


A diagram showing a rectangular grid with a diagonal line crossing it. The grid is composed of vertical and horizontal lines. A diagonal line runs from the top-left towards the bottom-right. Two arrows point outwards from the grid, one at the top-left and one at the bottom-right, indicating a direction or flow.





CT

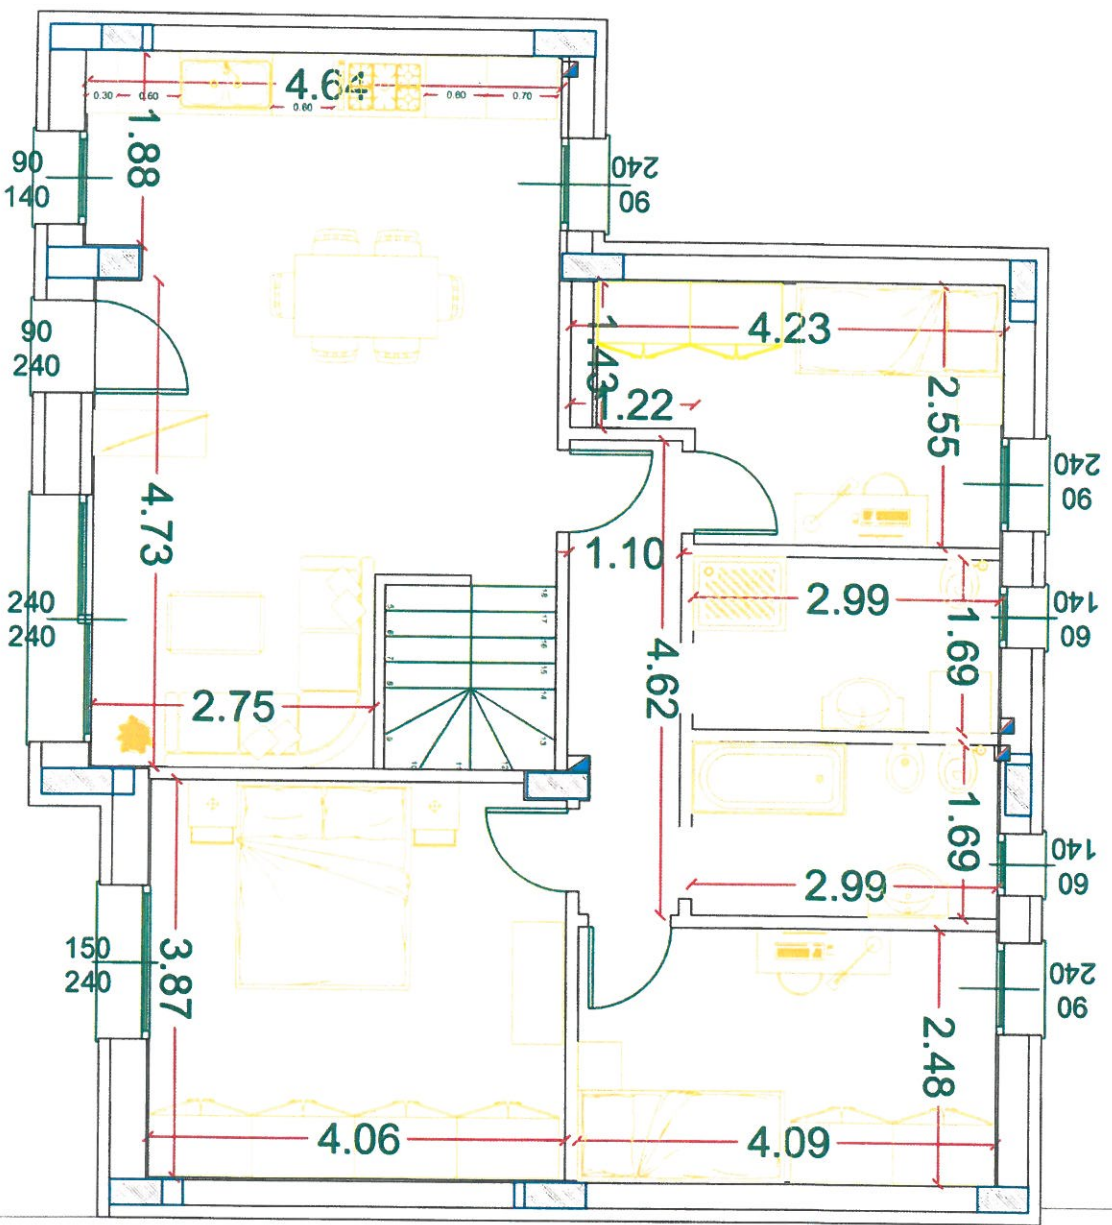

PIANO TERRA
SCALA 1:50

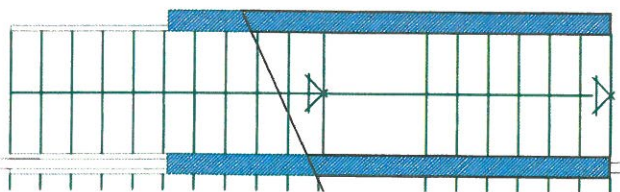


PIANO TERRA
SCALA 1:50

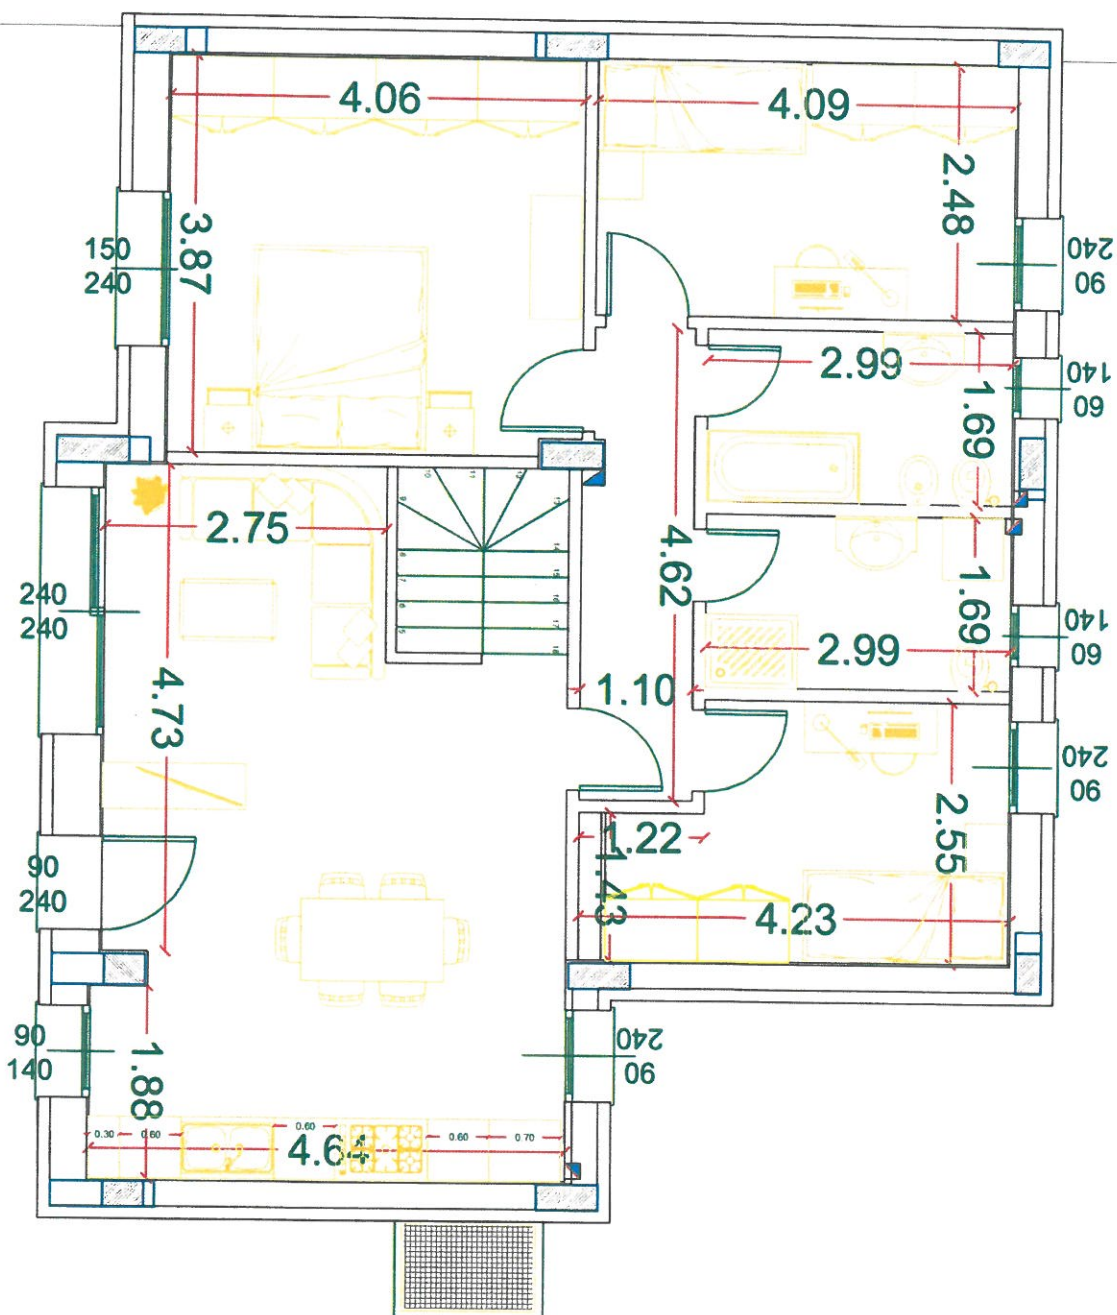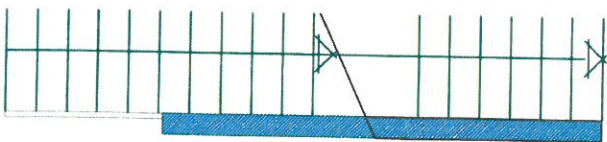


DT

RESIDENZE "VILLA BRUNETTI"


PIANTA PIANO PRIMO

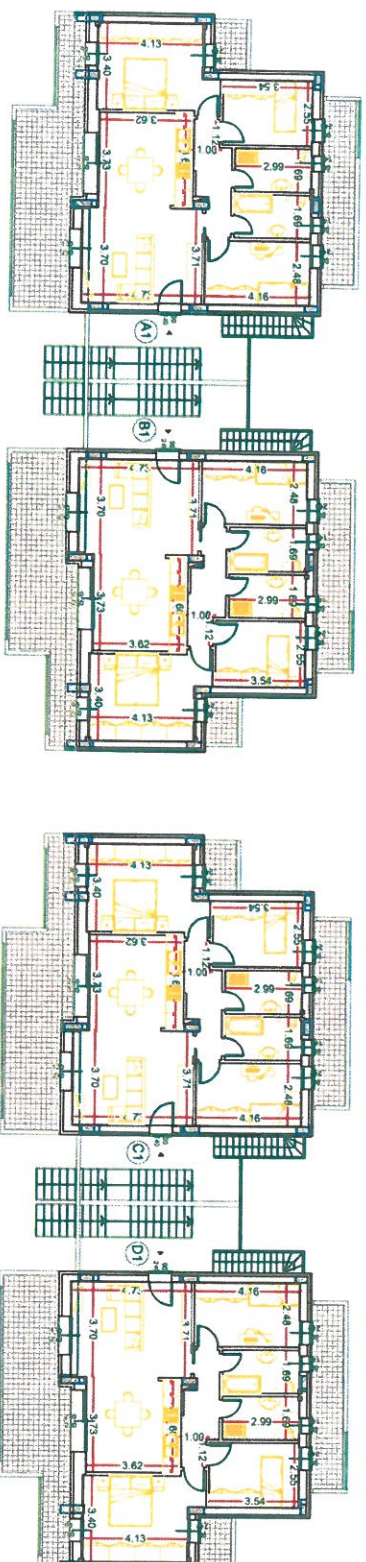


SCALA 1:200

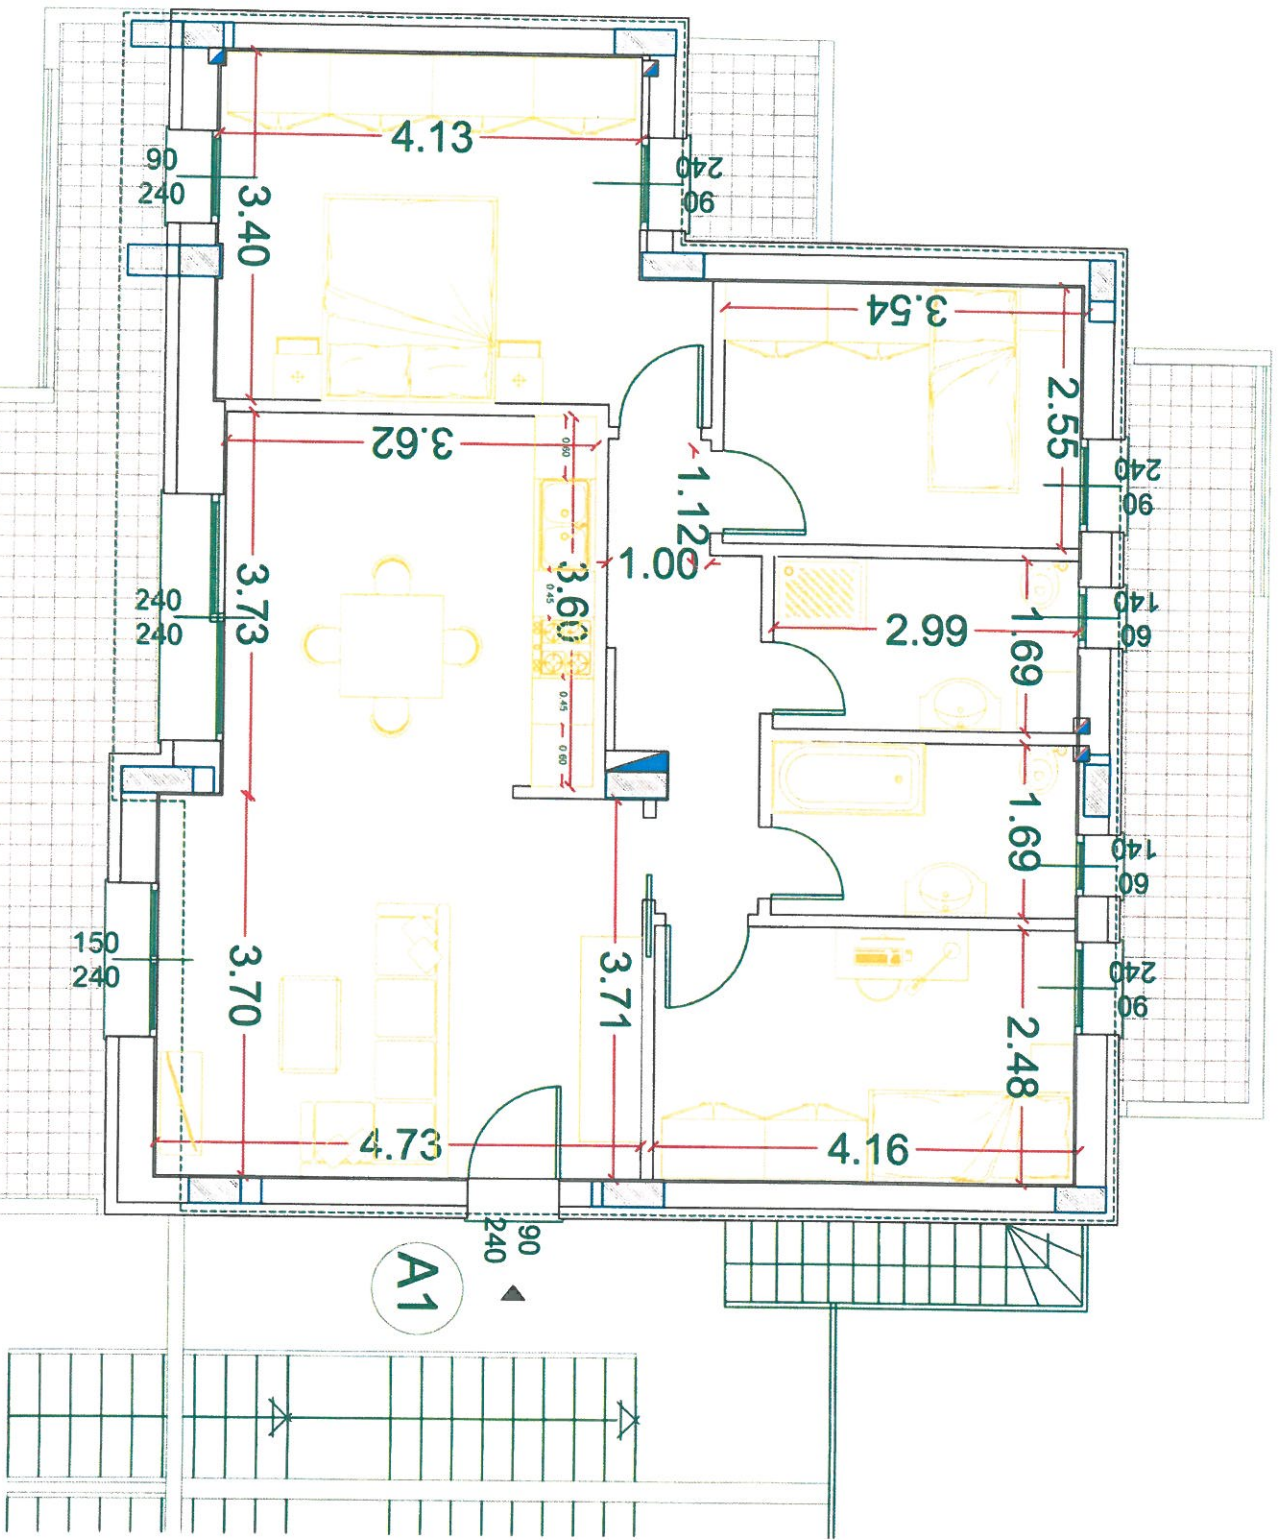

PIANO PRIMO
SCALA 1:50

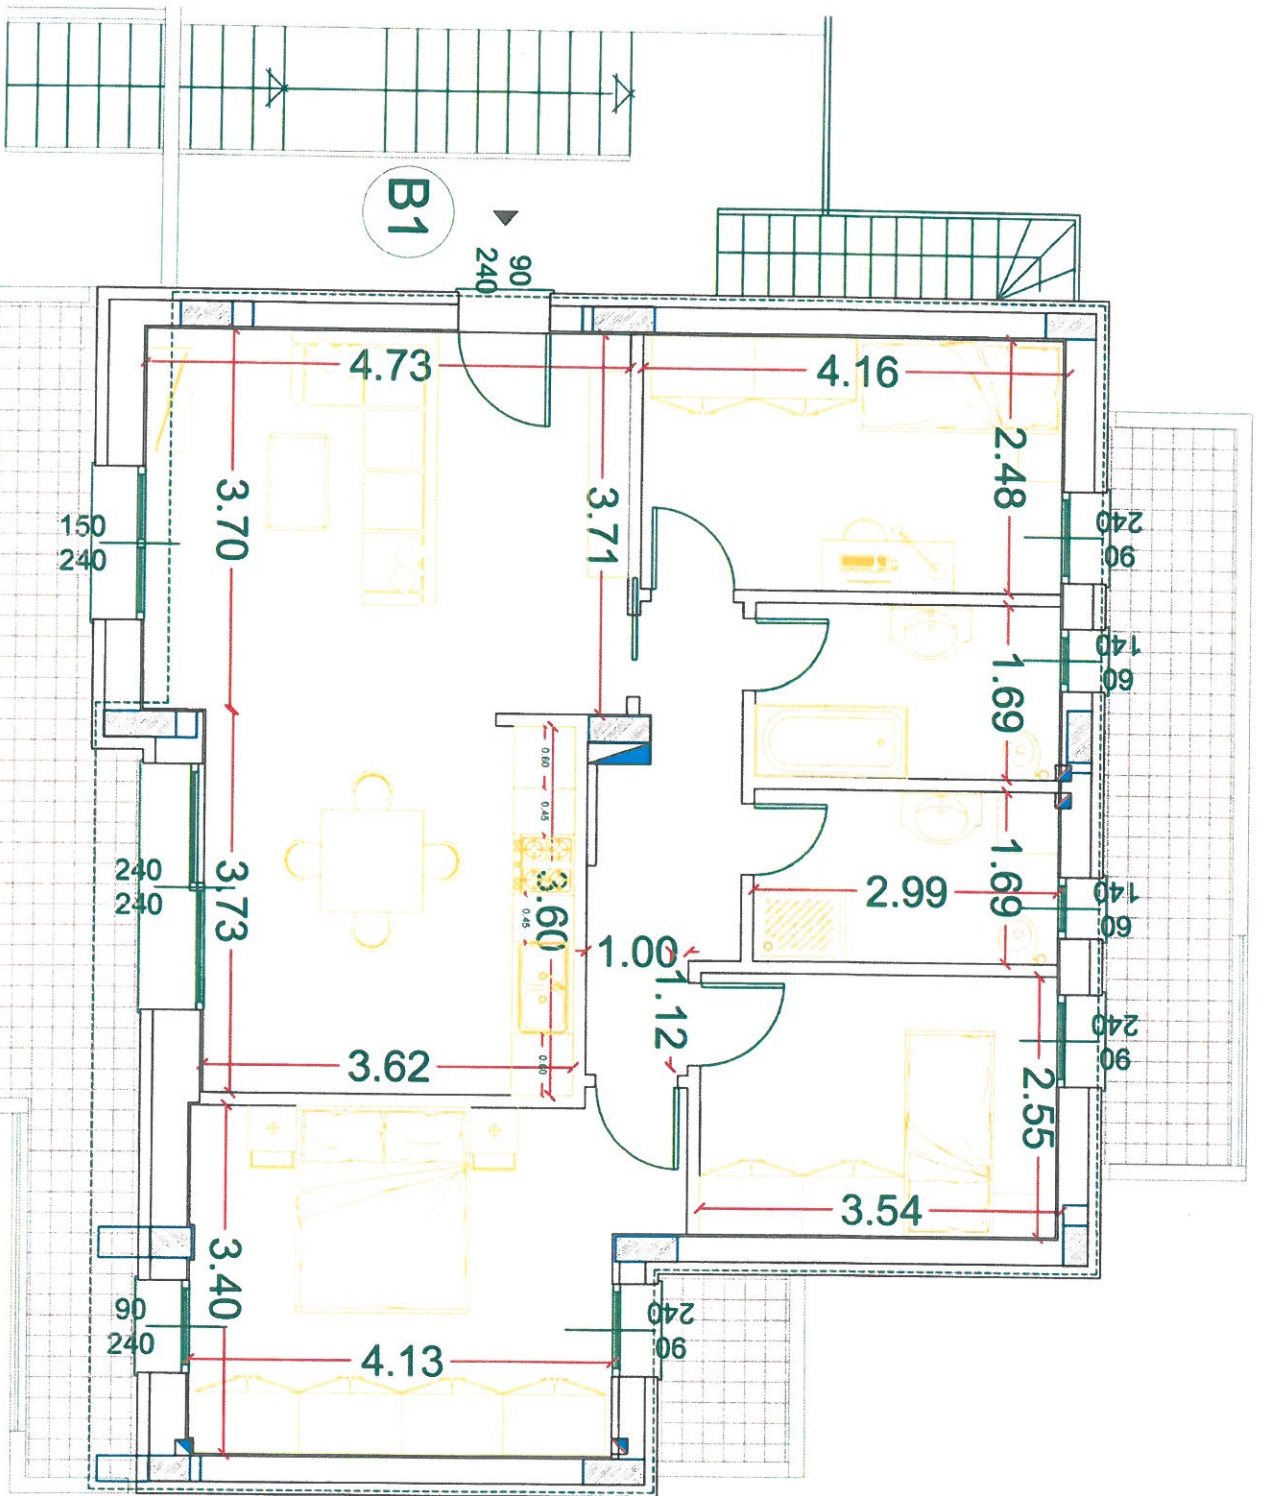


PIANO PRIMO
SCALA 1:50

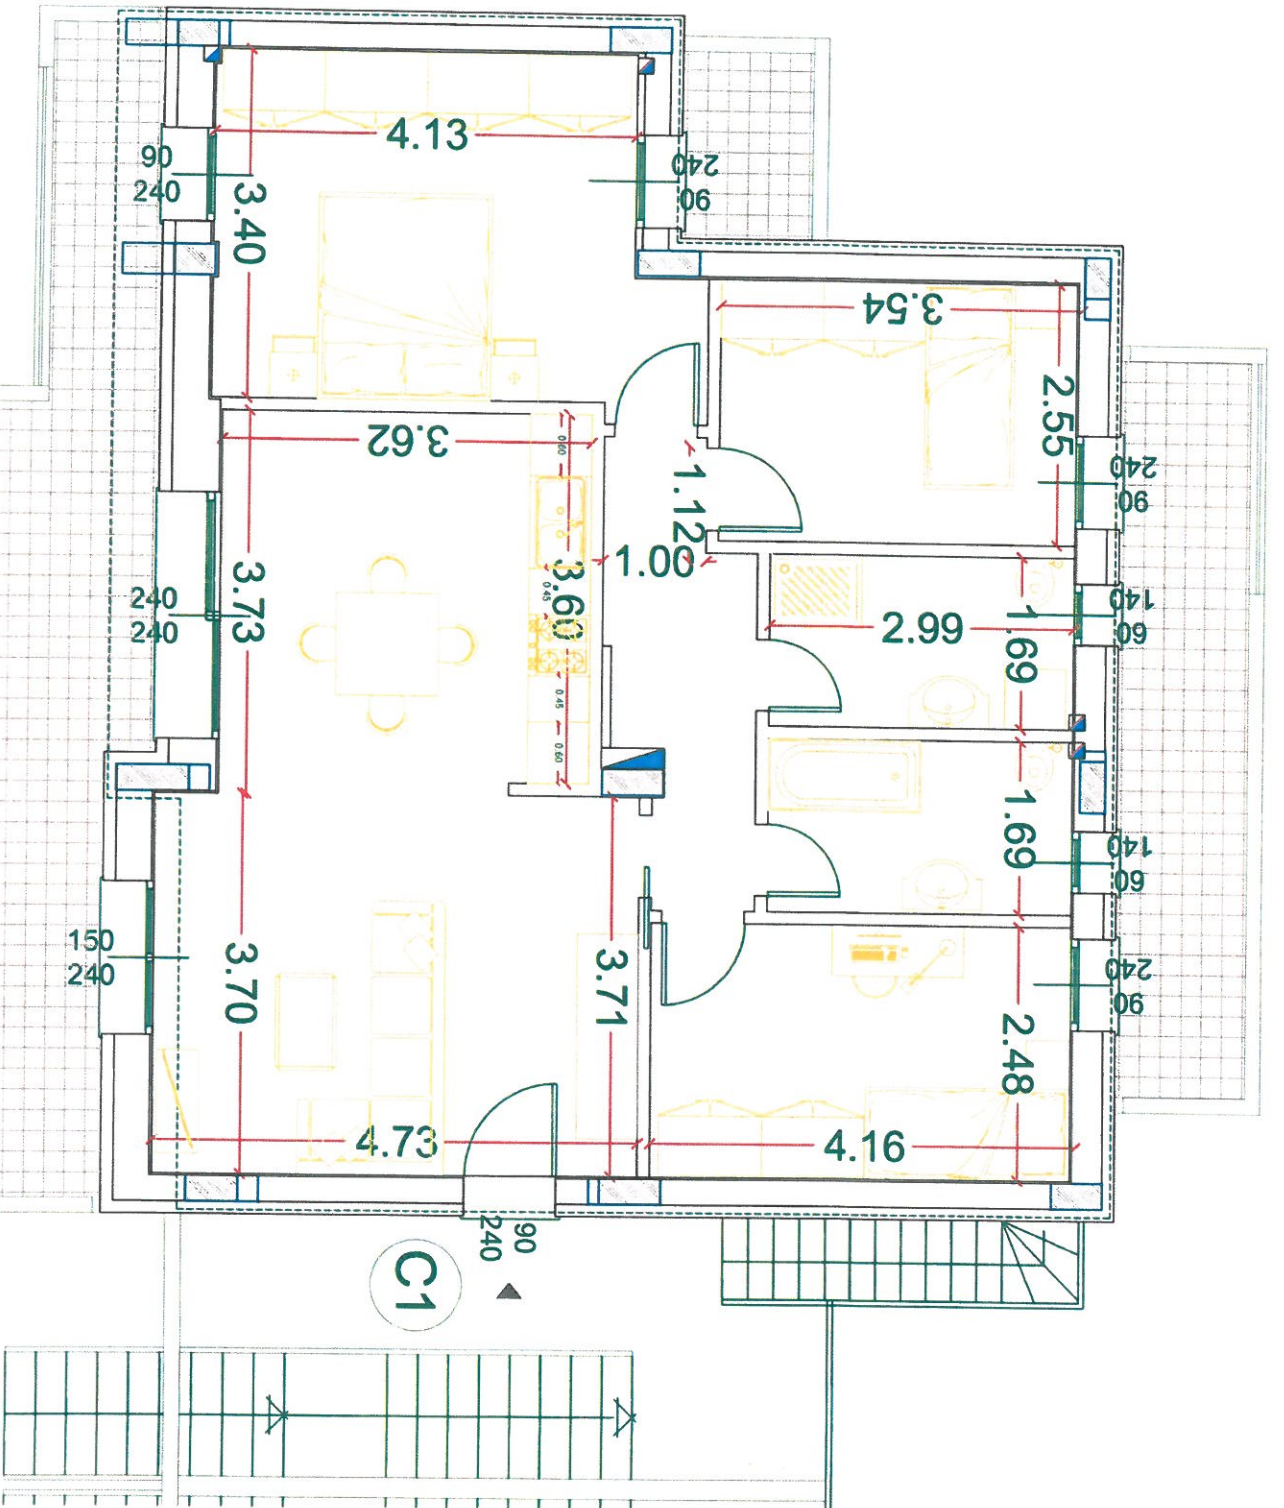

PIANO PRIMO


SCALA 1:50

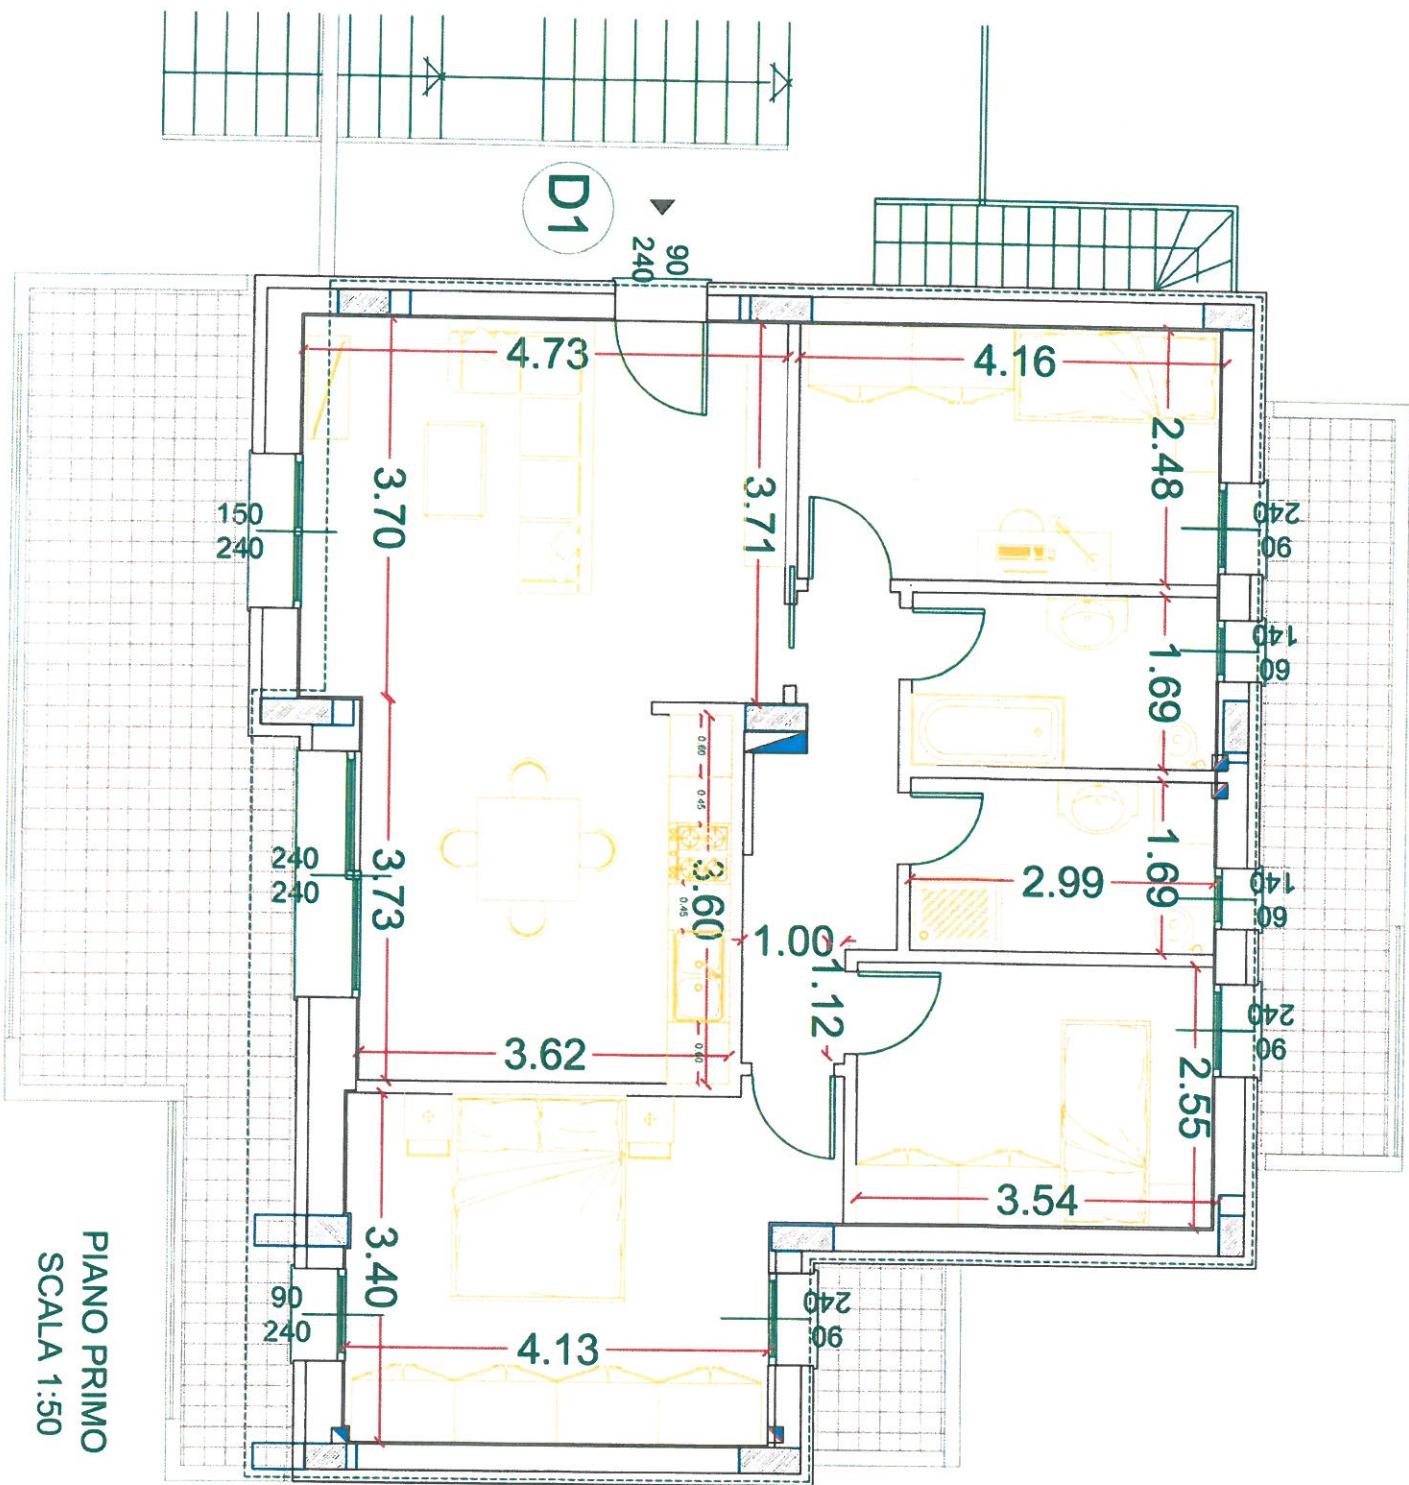

PIANO PRIMO
SCALA 1:50

RESIDENZE "VILLA BRUNETTI"

PIANTA PIANO COPERTURA

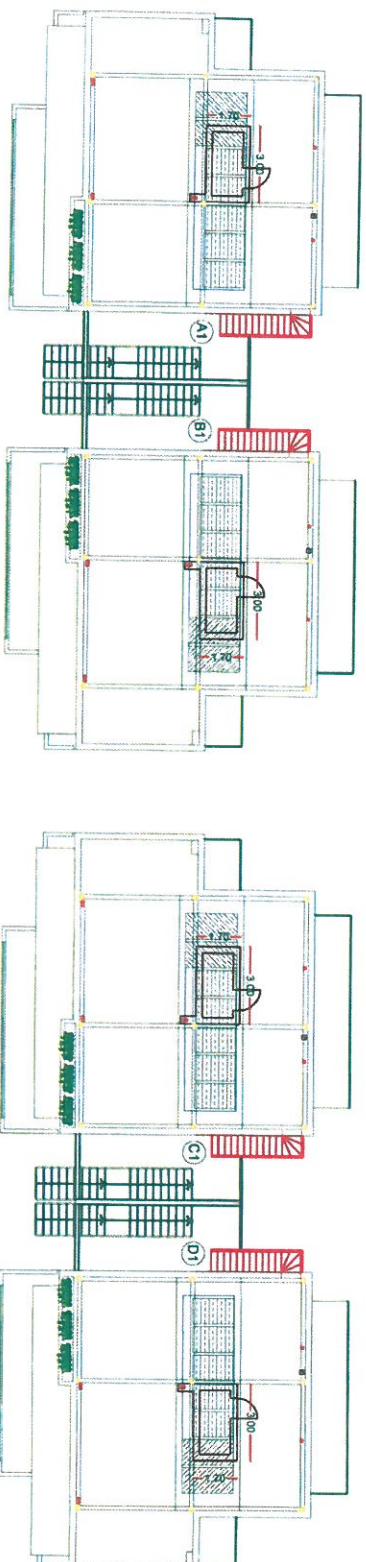

SCALA 1:200